


F:\Shteta\09-Proposals and Fee Proposals\2023\City of Whitefish - Memorial Park\_Vision Plan\25-0114 - Memorial Park\_Vision Plan.dwg - Jan 14, 2025

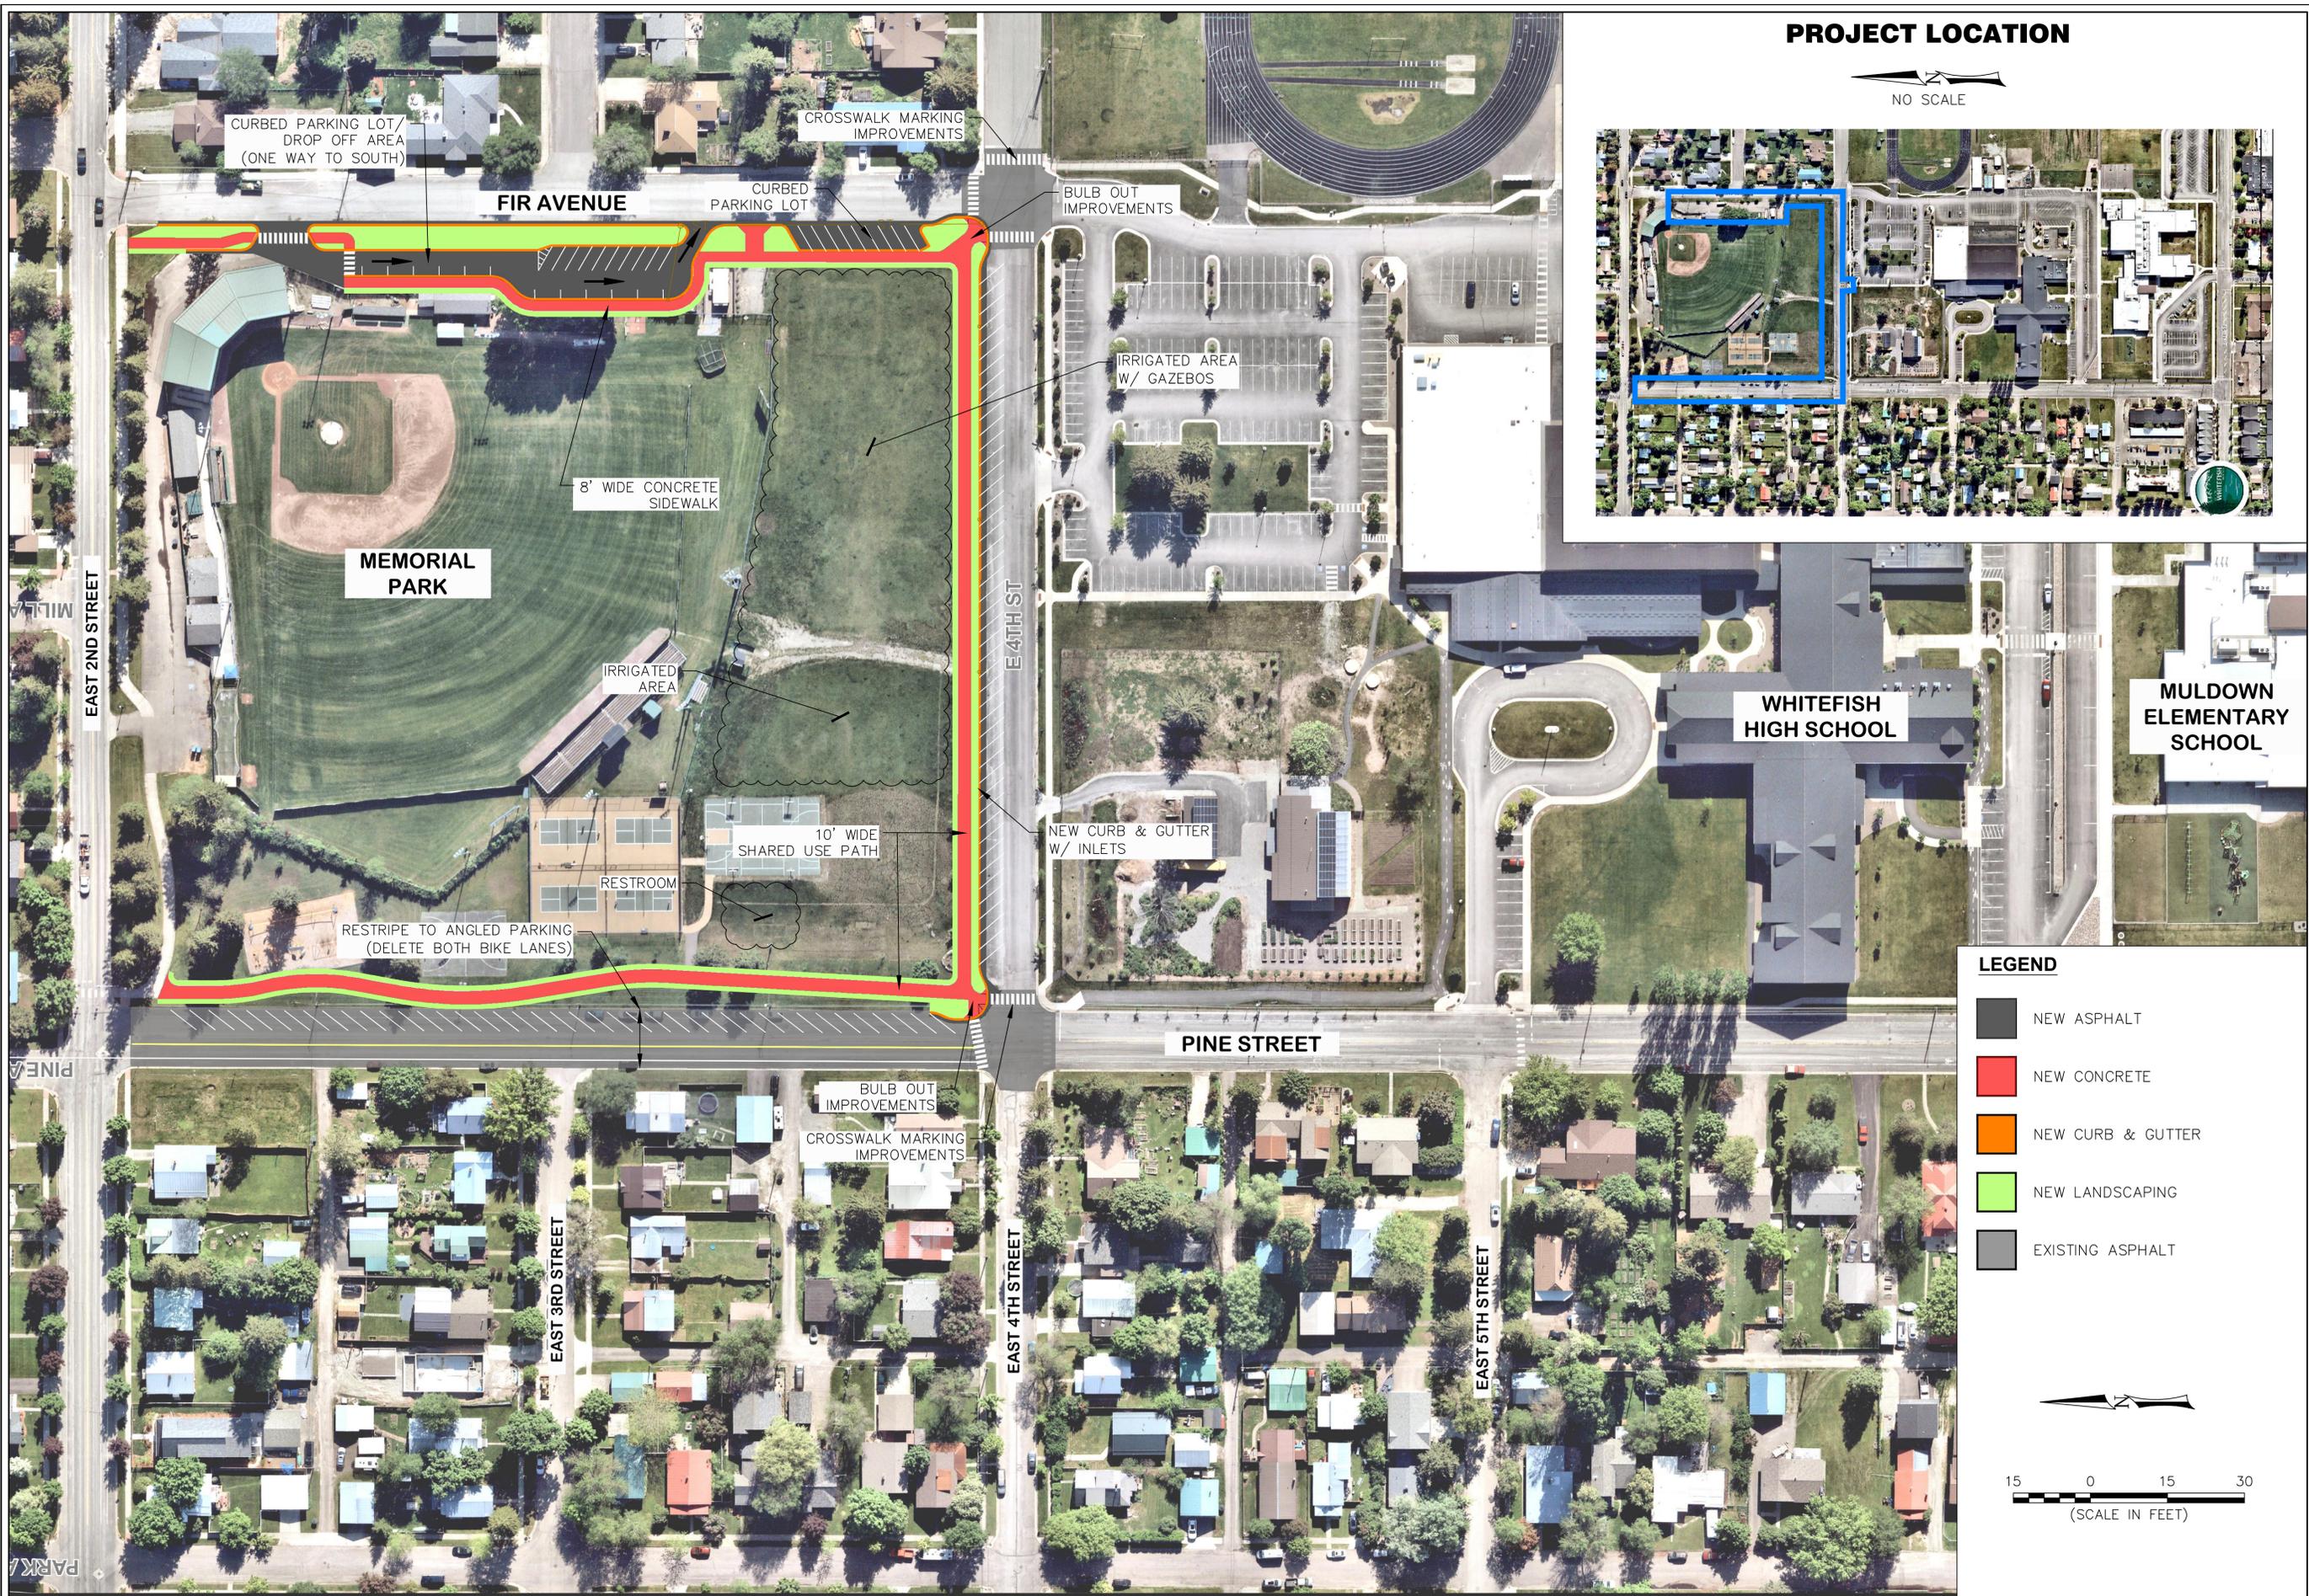


**PROJECT LOCATION**



**LEGEND**

- NEW ASPHALT
- NEW CONCRETE
- NEW CURB & GUTTER
- NEW LANDSCAPING
- EXISTING ASPHALT

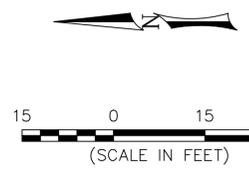

Copyright 2025 Robert Peccola & Associates			
SYM	REVISION	BY	DATE
		PRELIMINARY NOT FOR CONSTRUCTION	
January 2025		PROJECT NO. 25-0114 - Memorial Park	
DATE		FILE	
A. PAULY DESIGNED BY		R. MITCHELL CHECKED BY	
A. PAULY DRAWN BY		R. MITCHELL	
<b>MEMORIAL PARK</b> <i>Whitefish, Montana</i>			
<b>VISION PLAN</b>			
SHEET <b>A</b> OF			