

- ① RECREATION FIELD IMPROVEMENTS
- ② PARKING - ARMORY/VETERANS WAY/BALL FIELDS-BIDE/PED TRAIL
- ③ OPEN SPACE
- ④ PLAY AREA
- ⑤ WALK/JOG TRAILS - VETERANS WAY & CONNECTIONS
ARMORY ROAD/BIKE-PED
- ⑥ PICNIC AREA - PAVILLIONS
- ⑦ SLED HILL
- ⑧ MULTIPLE USE PAVILION/BUILDINGS
- ⑨ ADULT FITNESS AREA


ARMORY PARK AREA

NORTH PARK:	100,188 SF (2.3 AC)
MAIN PARK:	1,197,290.16 SF (27.486 AC)
TOTAL PARK AREA:	1,296,781.2 SF (29.786 AC)

	LINEAL FOOT	SQUARE FOOTAGE	PARKING SPACES
EXISTING 10' PAVED TRAIL	1682		
EXISTING PAVED 5-8' TRAILS WITHIN DDG PARK	2,094		
EXISTING PAVED 5-8' TRAILS WITHIN PARK AREA	758		
PROPOSED 10' PAVED TRAIL	993	9,930	
PROPOSED 8' PAVED TRAIL WEST NEAR SKATE PARK	814	6,511	
PROPOSED 8' PAVED TRAIL EAST (FORMER BALL FIELD)	2,355	18,840	
EXISTING DDG PARK PAVED PARKING LOT		24,310	
EXISTING ARMORY PAVED PARKING LOT		12,471	34
EXISTING ARMORY PAVED PARKING WEST OF BLDG		4,763	8
EXISTING DRIVE SECOND ST TO DDG PARKING		16,561	
PROPOSED PARKING WEST		23,954	83
PROPOSED PARKING EAST		16,425	47

	LINEAL FOOT	SQUARE FOOTAGE/ ACREAGE	PARKING SPACES
PROPOSED 10' PAVED TRAIL	993	9,930 SF / 0.23 AC	
PROPOSED 8' PAVED TRAIL	2,204	17,632 SF / 0.40 AC	
PROPOSED PARKING (EAST)		16,425 SF / 0.38 AC	47
PROPOSED PLAY AREA		9,582 SF / 0.22 AC	
PROPOSED ADULT FITNESS AREA		8,044 SF / 0.18 AC	
PROPOSED DOG PARK ADDITION		30,001 SF / 0.69 AC	
LWCF GRANT TOTAL		91,614 SF / 2.1 AC	

EXISTING		PROPOSED
PROPERTY LINE BY SURVEY		
EXISTING RIGHT-OF-WAY LINE BY SURVEY		
EXISTING EASEMENT LINE BY SURVEY		
EXISTING CONTOUR BY SURVEY		
EXISTING INDEX CONTOUR BY SURVEY		
EXISTING FENCE BY SURVEY		
EXISTING FENCE FROM AERIAL PHOTO		
EXISTING EDGE OF GRASS AREA BY SURVEY		
EXISTING TREE (APPROX.)		

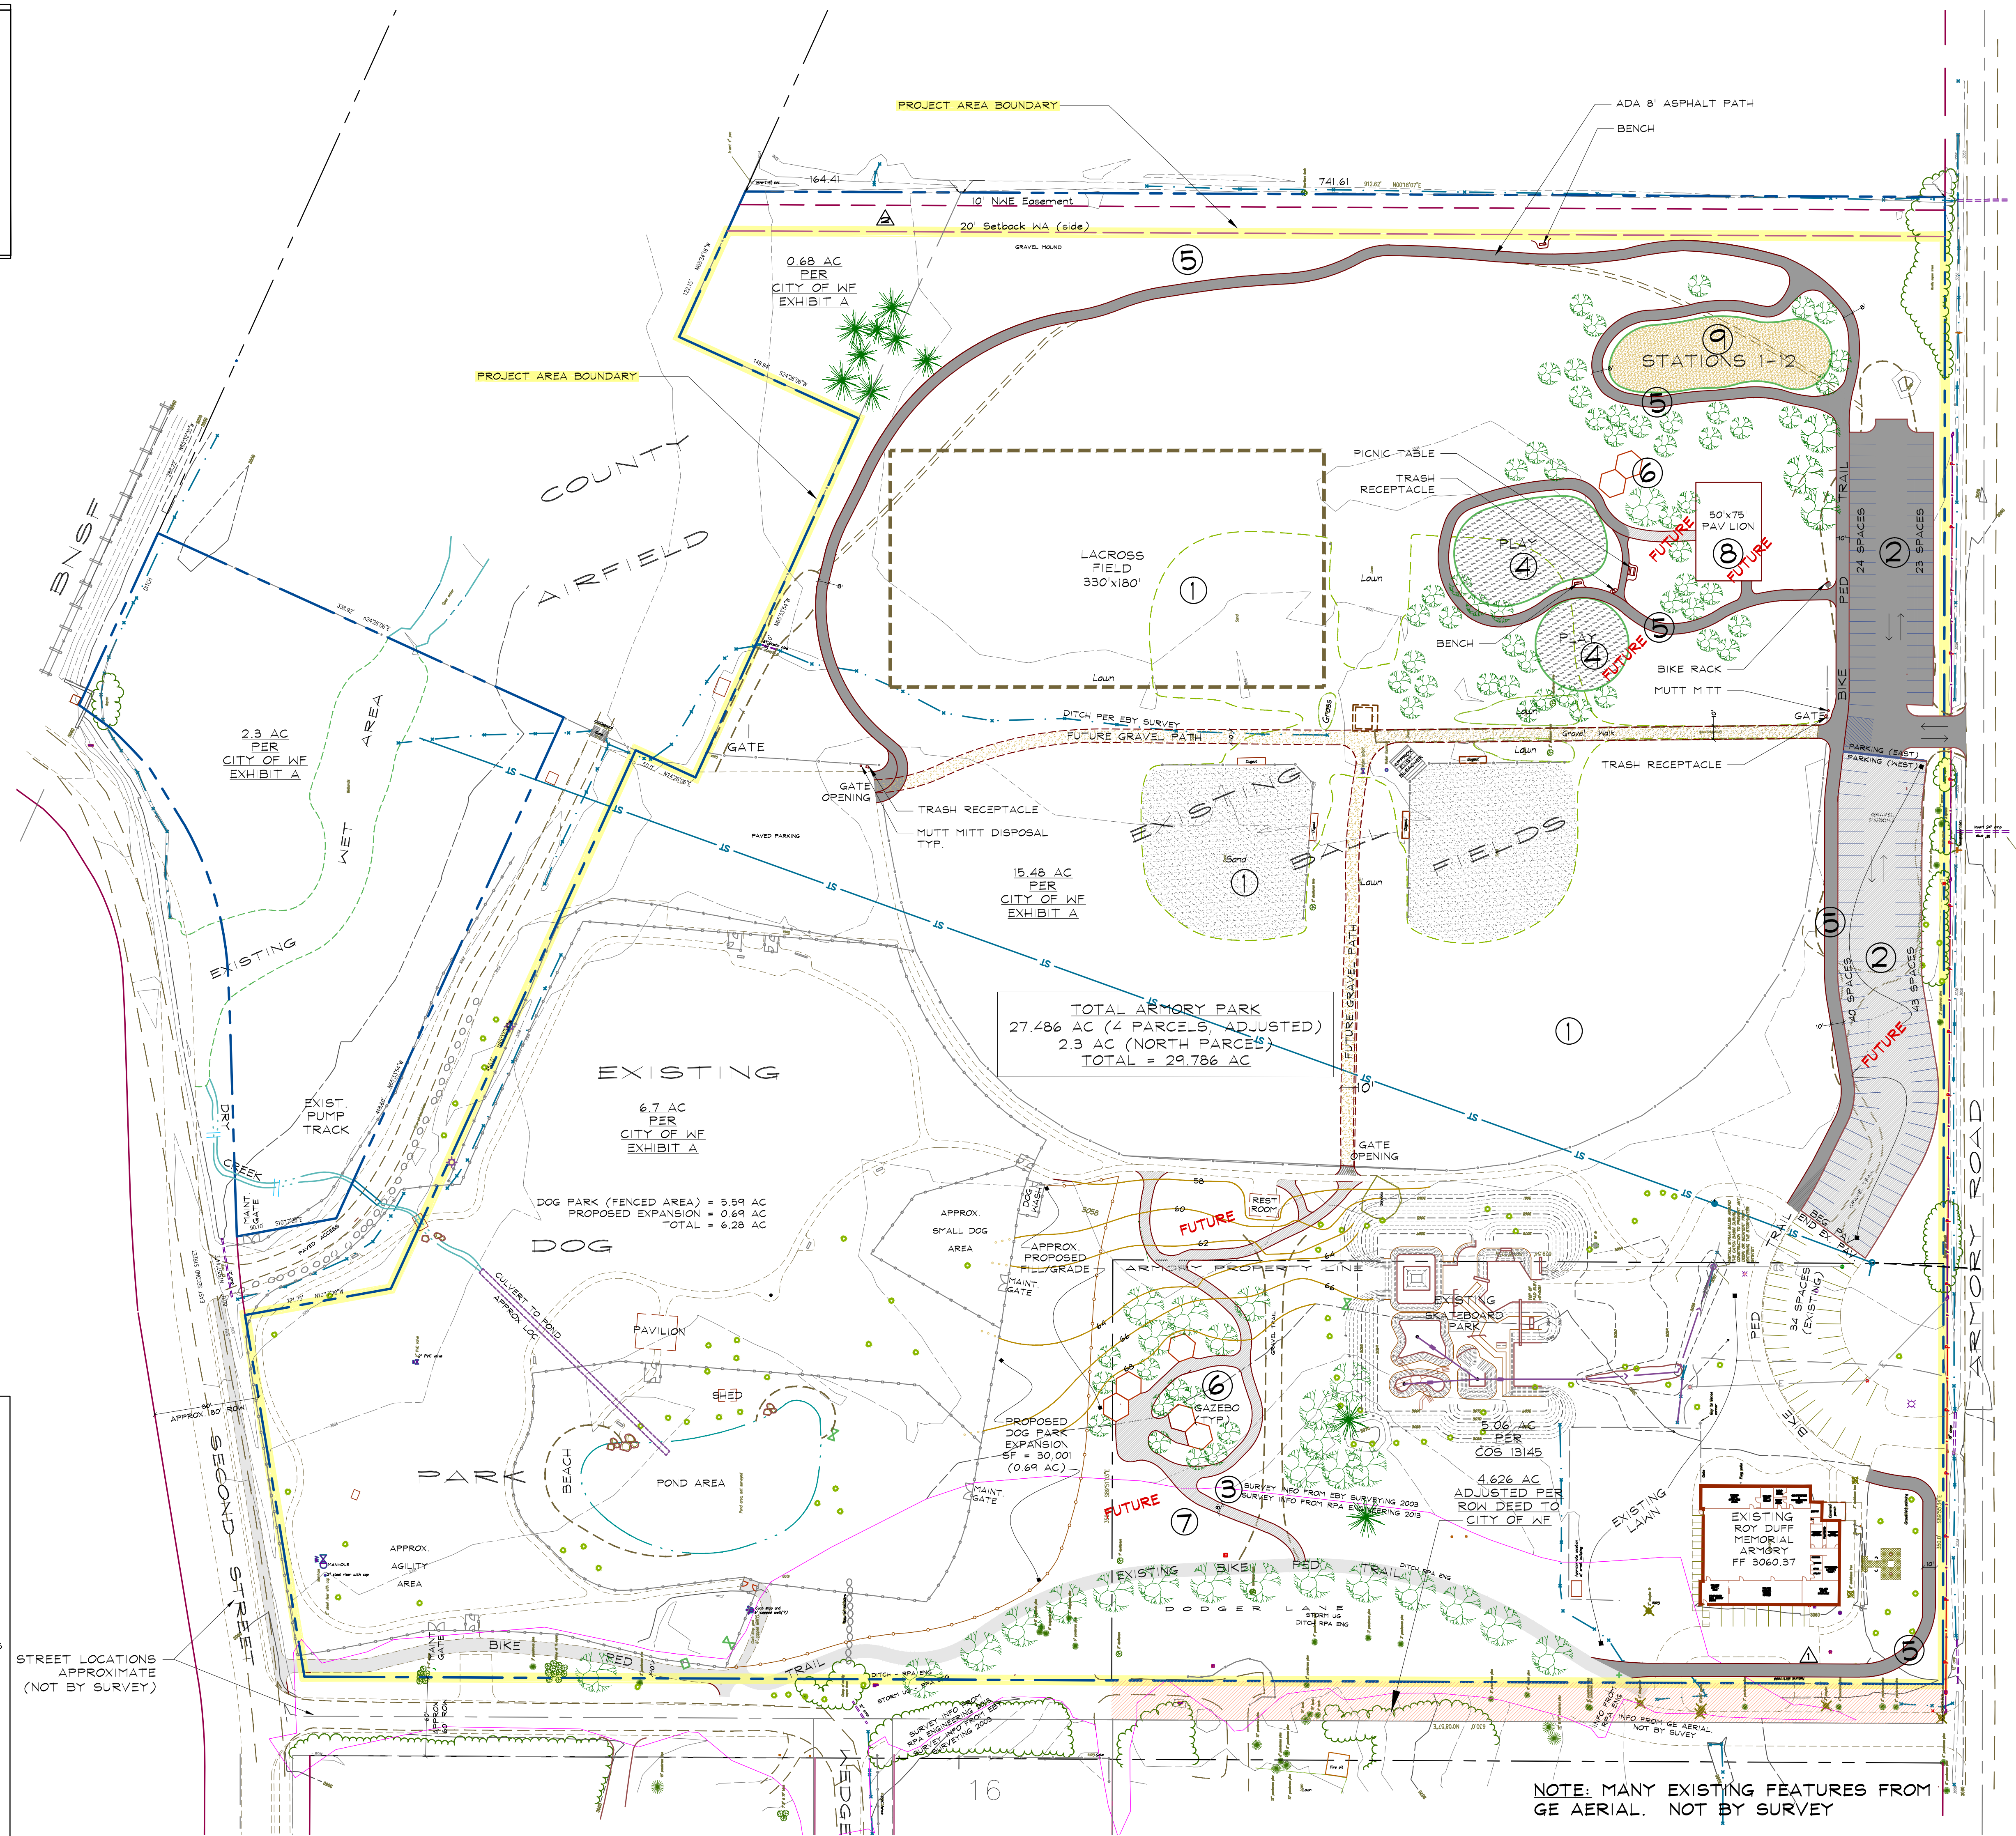


Bruce Boody,
Landscape Architect Inc.
301 East 2nd Street, Suite 1B
Whitefish, Montana 59937
Phone: (406) 862-4755
Fax: (406) 862-9755

SURVEY BY:
EBY AND ASSOCIATES,
SURVEYORS
P.O. BOX 7144
KALISPELL, MT
59901-7144
PHN: (406) 755-5333

DODGER LANE SURVEY BY:
Robert Peccia & Assoc.
102 Cooperative Way
Suite 300
KalisPELL, Mt. 59901
Ph: 406-752-5025

Revisions:	
1	05-03-19 MOVE PROPOSEE WEST OF ARMO 01-23-20 NINE EASEMENT

WHITEFISH
ARMORY PARK
WHITEFISH, MT

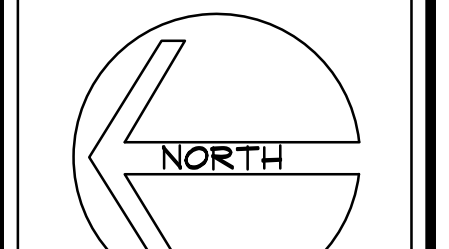

SCALE: 1" = 60'

DATE: 02/26/19

JOB #: 03-18.02

PHASE 3
REVISED
MASTER PLAN

SHEET 1 OF 1